




**AREA
KEY
PLAN**
N.T.S.

Revisions NO.	DATE	DESCRIPTION

JOB NO. 090603-014
CAD NO.
DATE 8-27-04
SHEET NO.

OF:

A-1 |

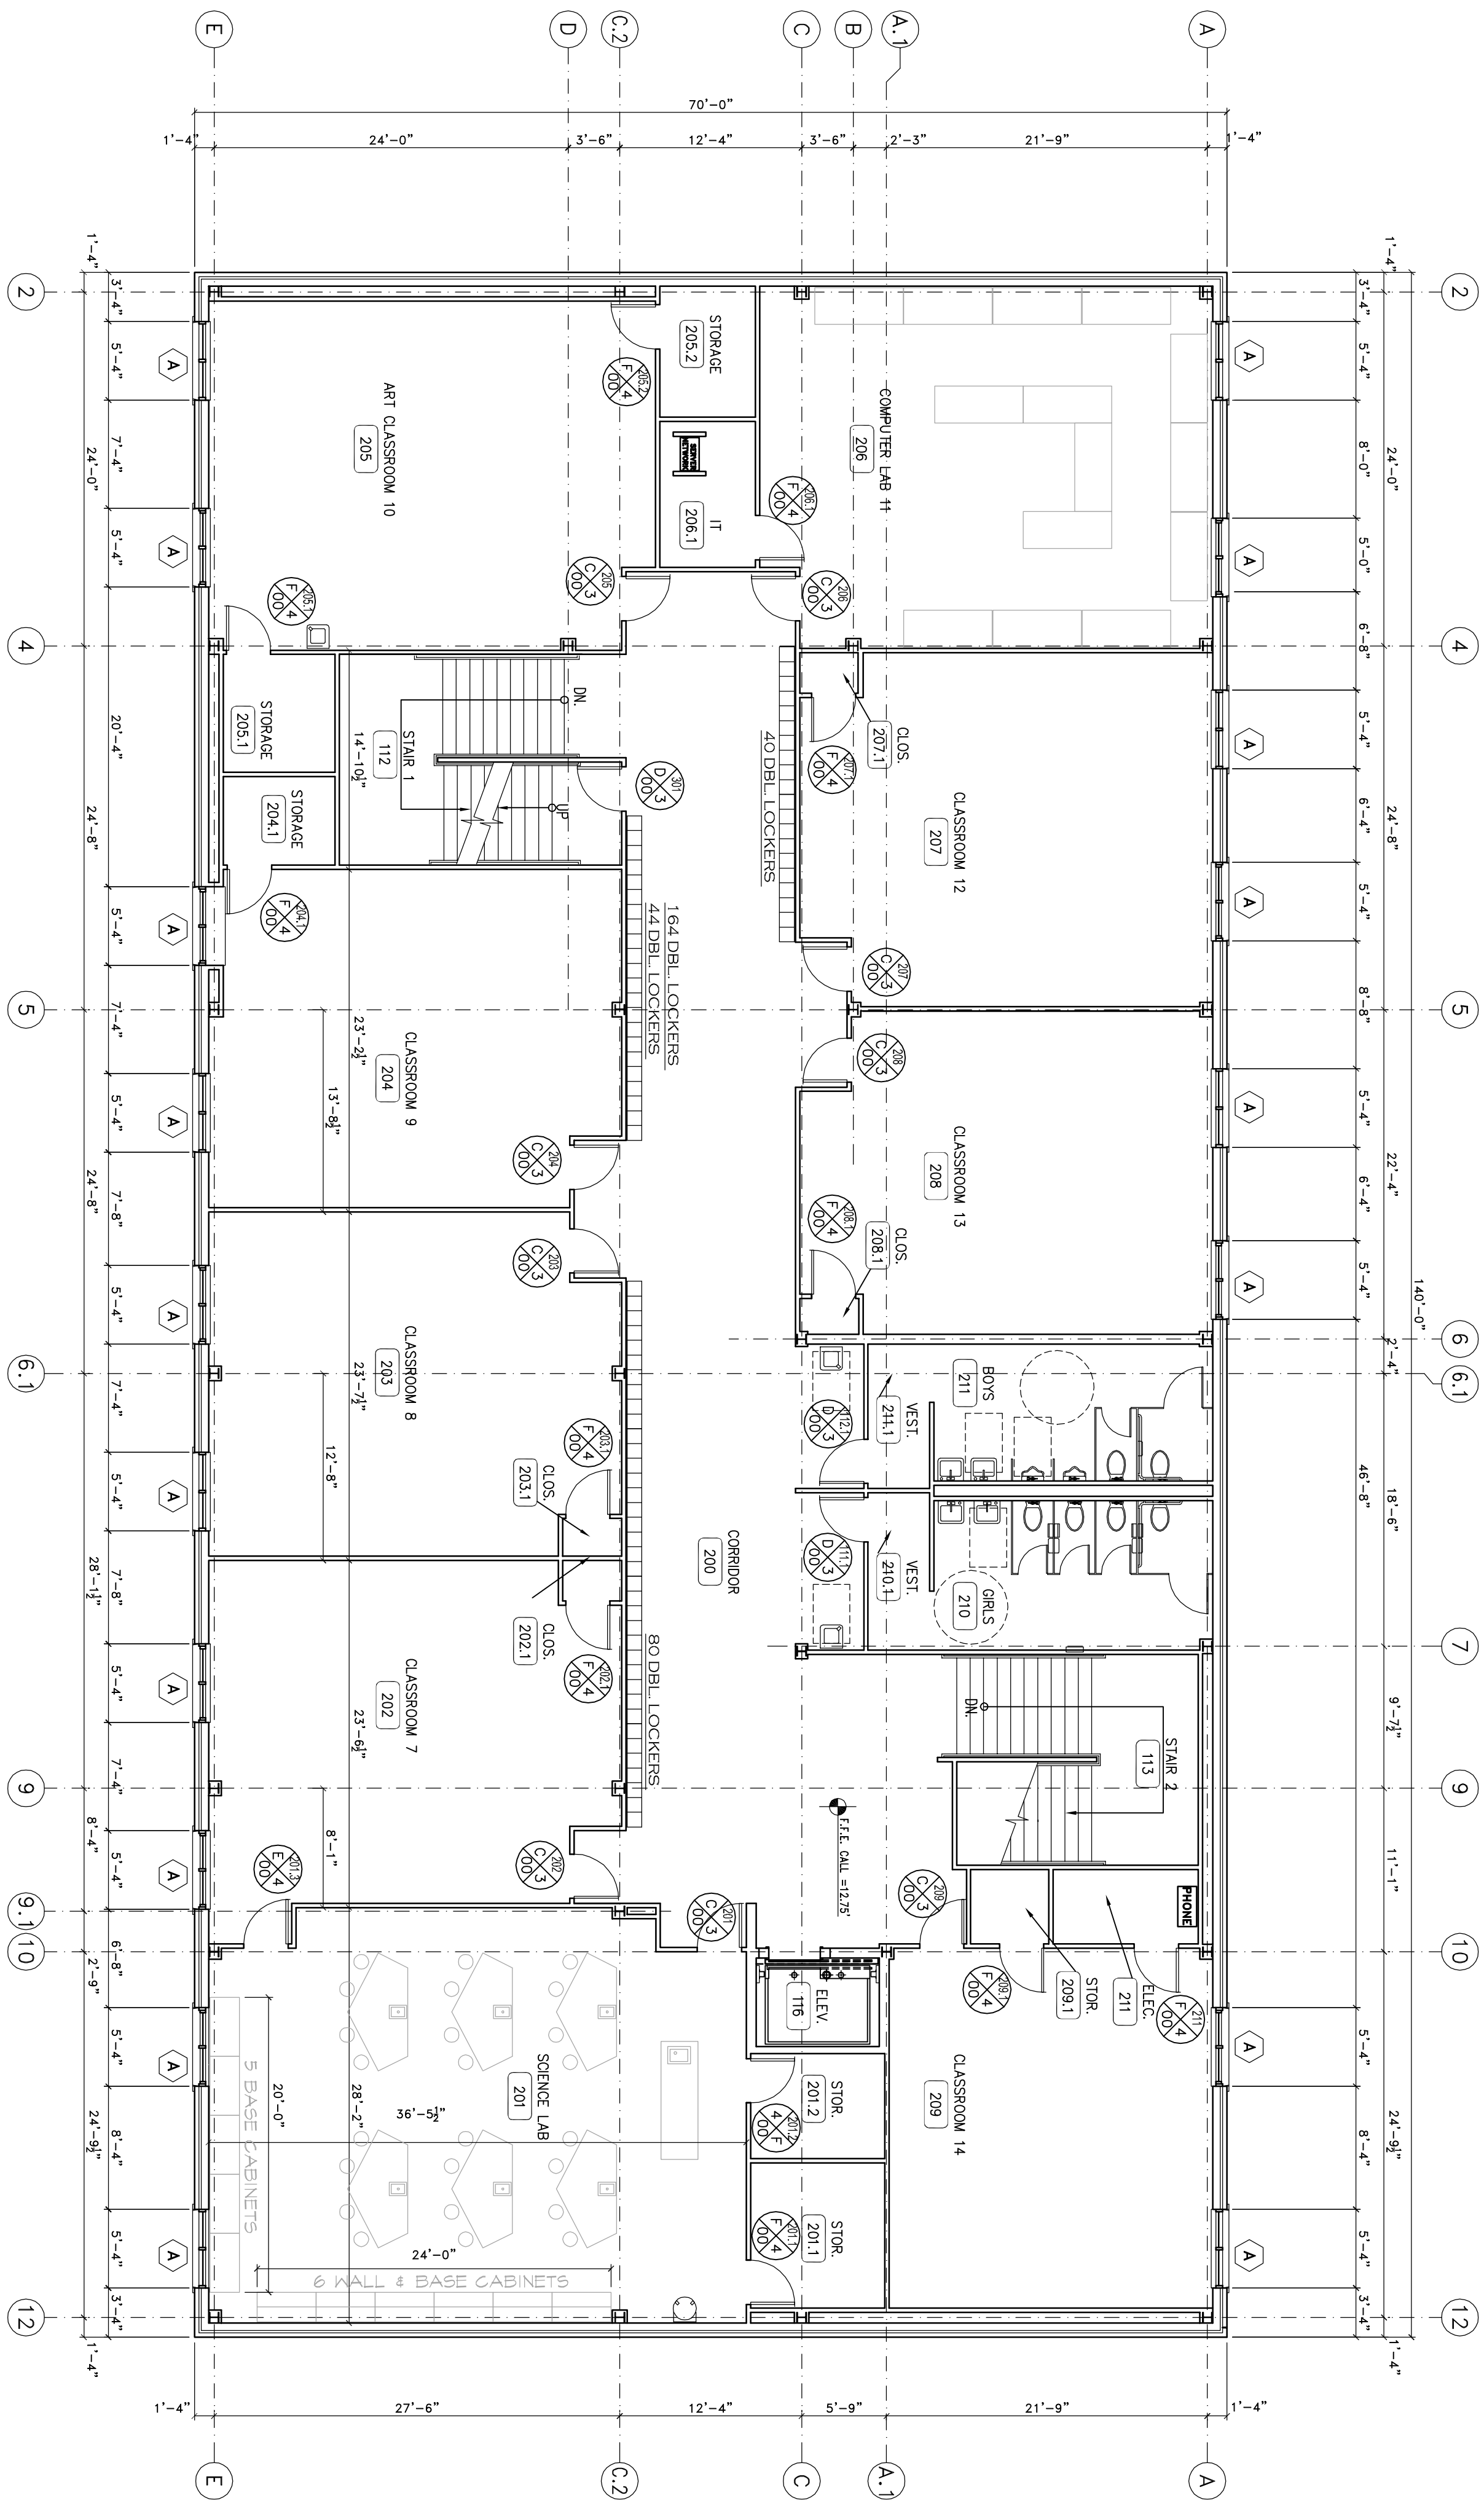

01 SECOND FLOOR PLAN

SCALE: 1/8" = 1'-0"

